


Beam clamps

P1000T
Unistrut

Structure By Others

False Ceiling

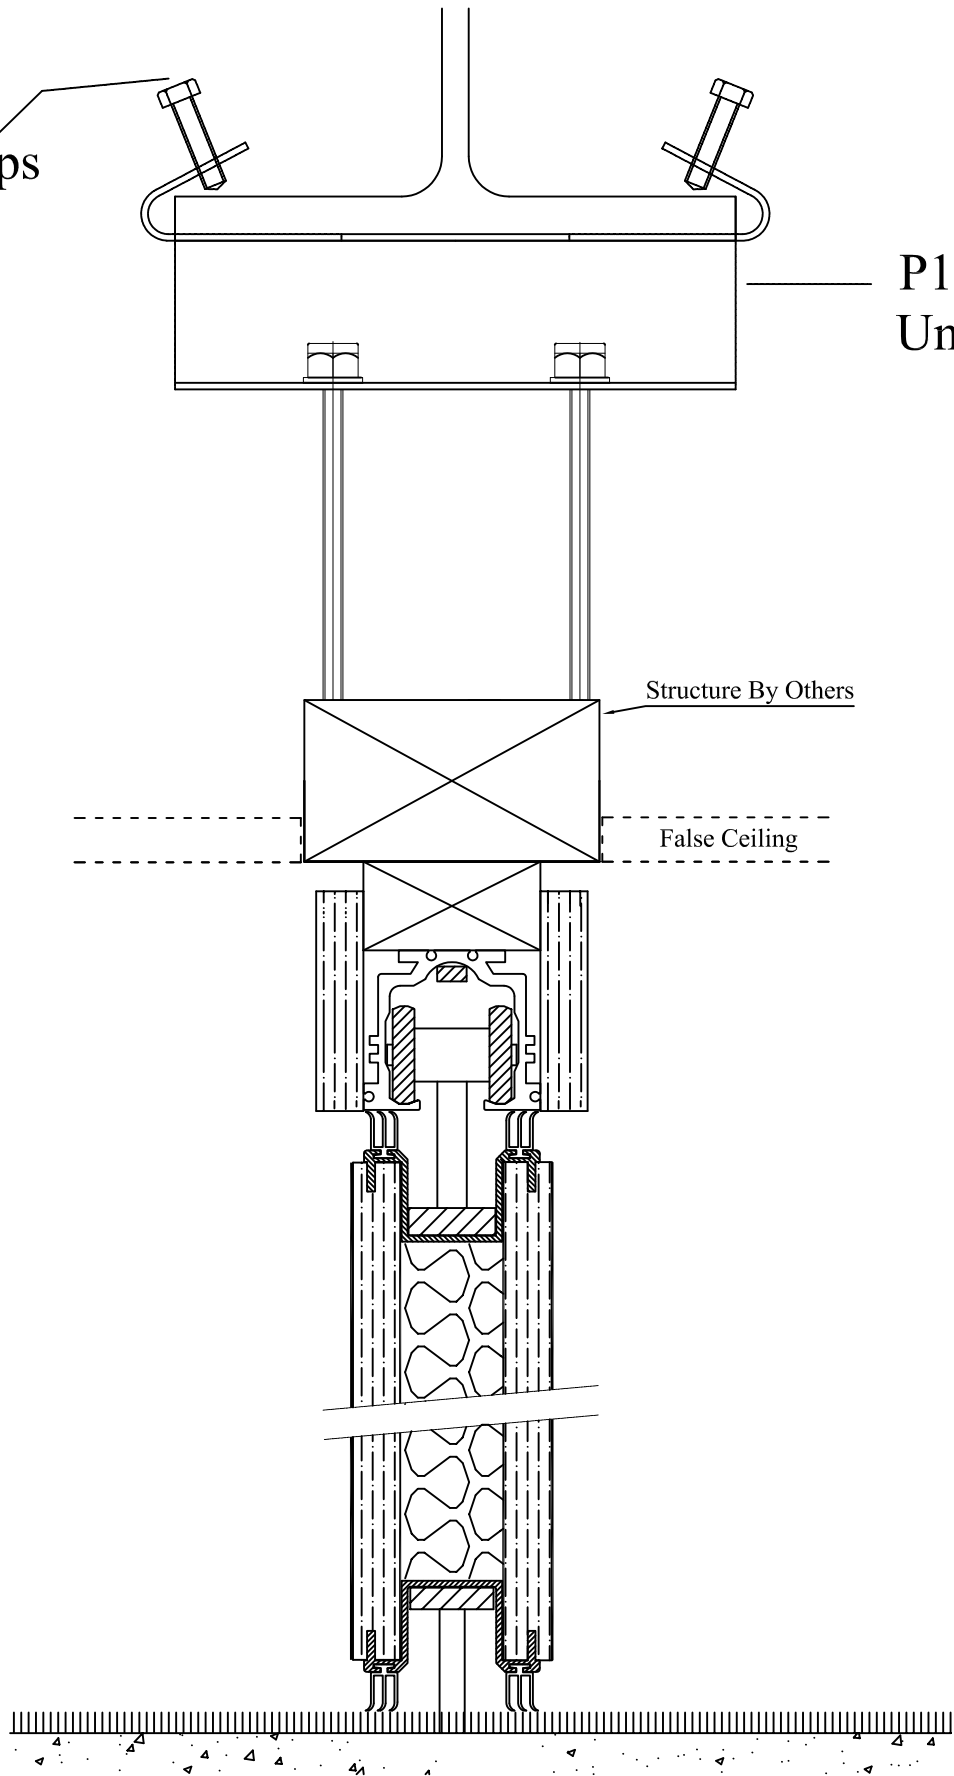

brockhouse

Brockhouse Modernfold Ltd
Kay One, 23 The Tything, Worcester, WR1 1HD
Tel: 01905 330055 Fax: 01905 330234
Email: sales@brockhouse.net

SYSTEM: Top Hung - Series 200N

TITLE : Fixing Details To Steel (clamped)

ALL DIMENSIONS IN MILLIMETRES - DO NOT SCALE ©

REV & DATE
28/04/2008

DRAWN BY
Andrew Hughes

DRAWING REF: 200N.8