



PLAN SECTION at SINGLE WICKET DOOR PANEL (SE)

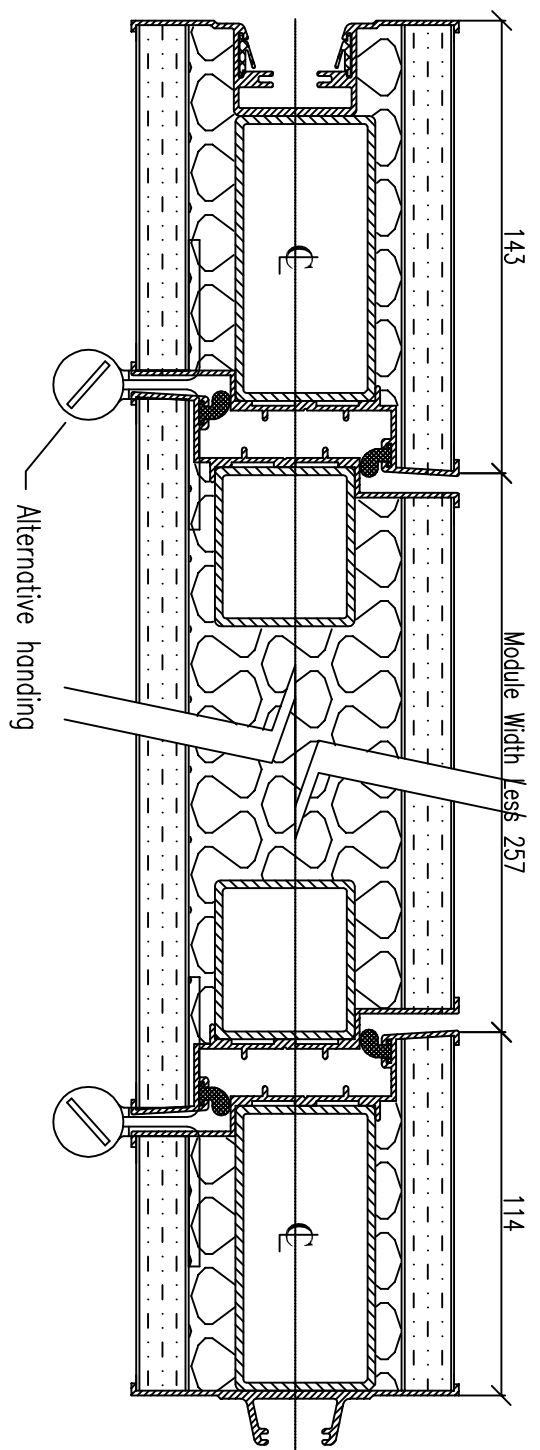

DOUBLE WICKET DOOR CENTRAL ABUTMENT

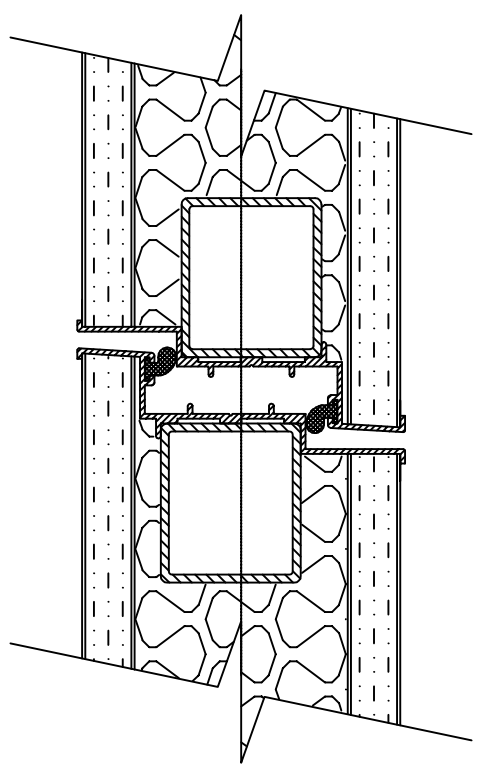

Brockhouse Modernfold Ltd
 Key One, 23 The Yarding, Worcester, WR1 1HD
 Tel: 01905 330055 Fax: 01905 330234
 Email: sales@brockhouse.net

SYSTEM:	Series 600	REV & DATE	28/04/2008
TITLE :	Wicket Door Details - Exposed Profile	DRAWN BY	Andrew Hughes
ALL DIMENSIONS IN MILLIMETRES - DO NOT SCALE ©		DRAWING REF:	600.14