
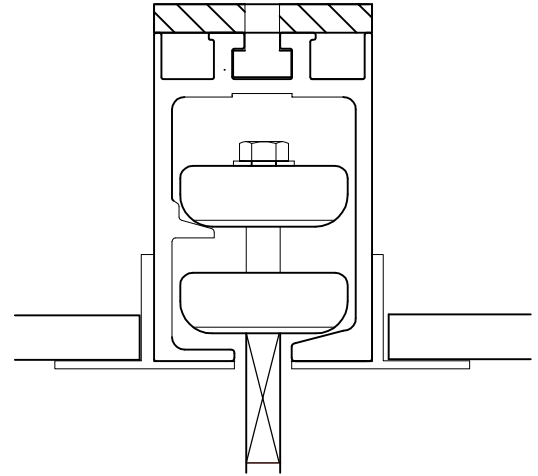


OVERALL HEIGHT

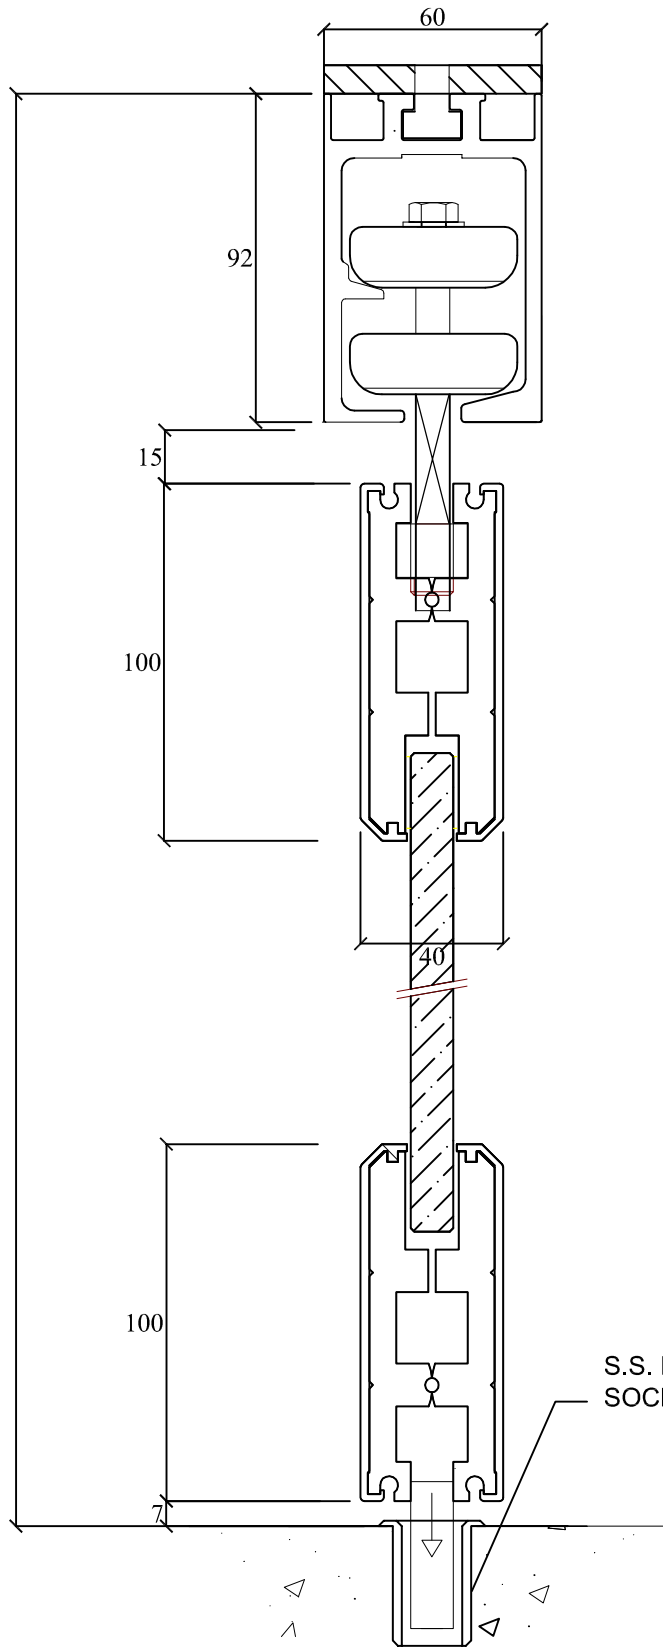

CONCEALED TRACK

**brockhouse**

Brockhouse Modernfold Ltd  
Kay One, 23 The Tything, Worcester, WR1 1HD  
Tel: 01905 330055 Fax: 01905 330234  
Email: sales@brockhouse.net

SYSTEM: Series 970

TITLE : Section Through Standard Panel - Option A

ALL DIMENSIONS IN MILLIMETRES - DO NOT SCALE

REV & DATE  
28/04/2008

DRAWN BY  
Andrew Hughes

DRAWING REF: 600.2